




**REVIVAL
DESIGN
STUDIO**

224 SOUTH MAIN STREET
CELINA, OHIO 45822
PH. 419.586.9004
WWW.THEREVIVALTEAM.COM

PEACHTREE LOFTS
BUILDING RENOVATION
129 W. COLUMBUS AVE., BELLEFONTAINE, OH 43311

REVISIONS	
PROJECT NO.	1868
DRAWN BY	SAL
DATE	04.05.2021
SHEET NO.	A1.1

SECOND FLOOR PLAN

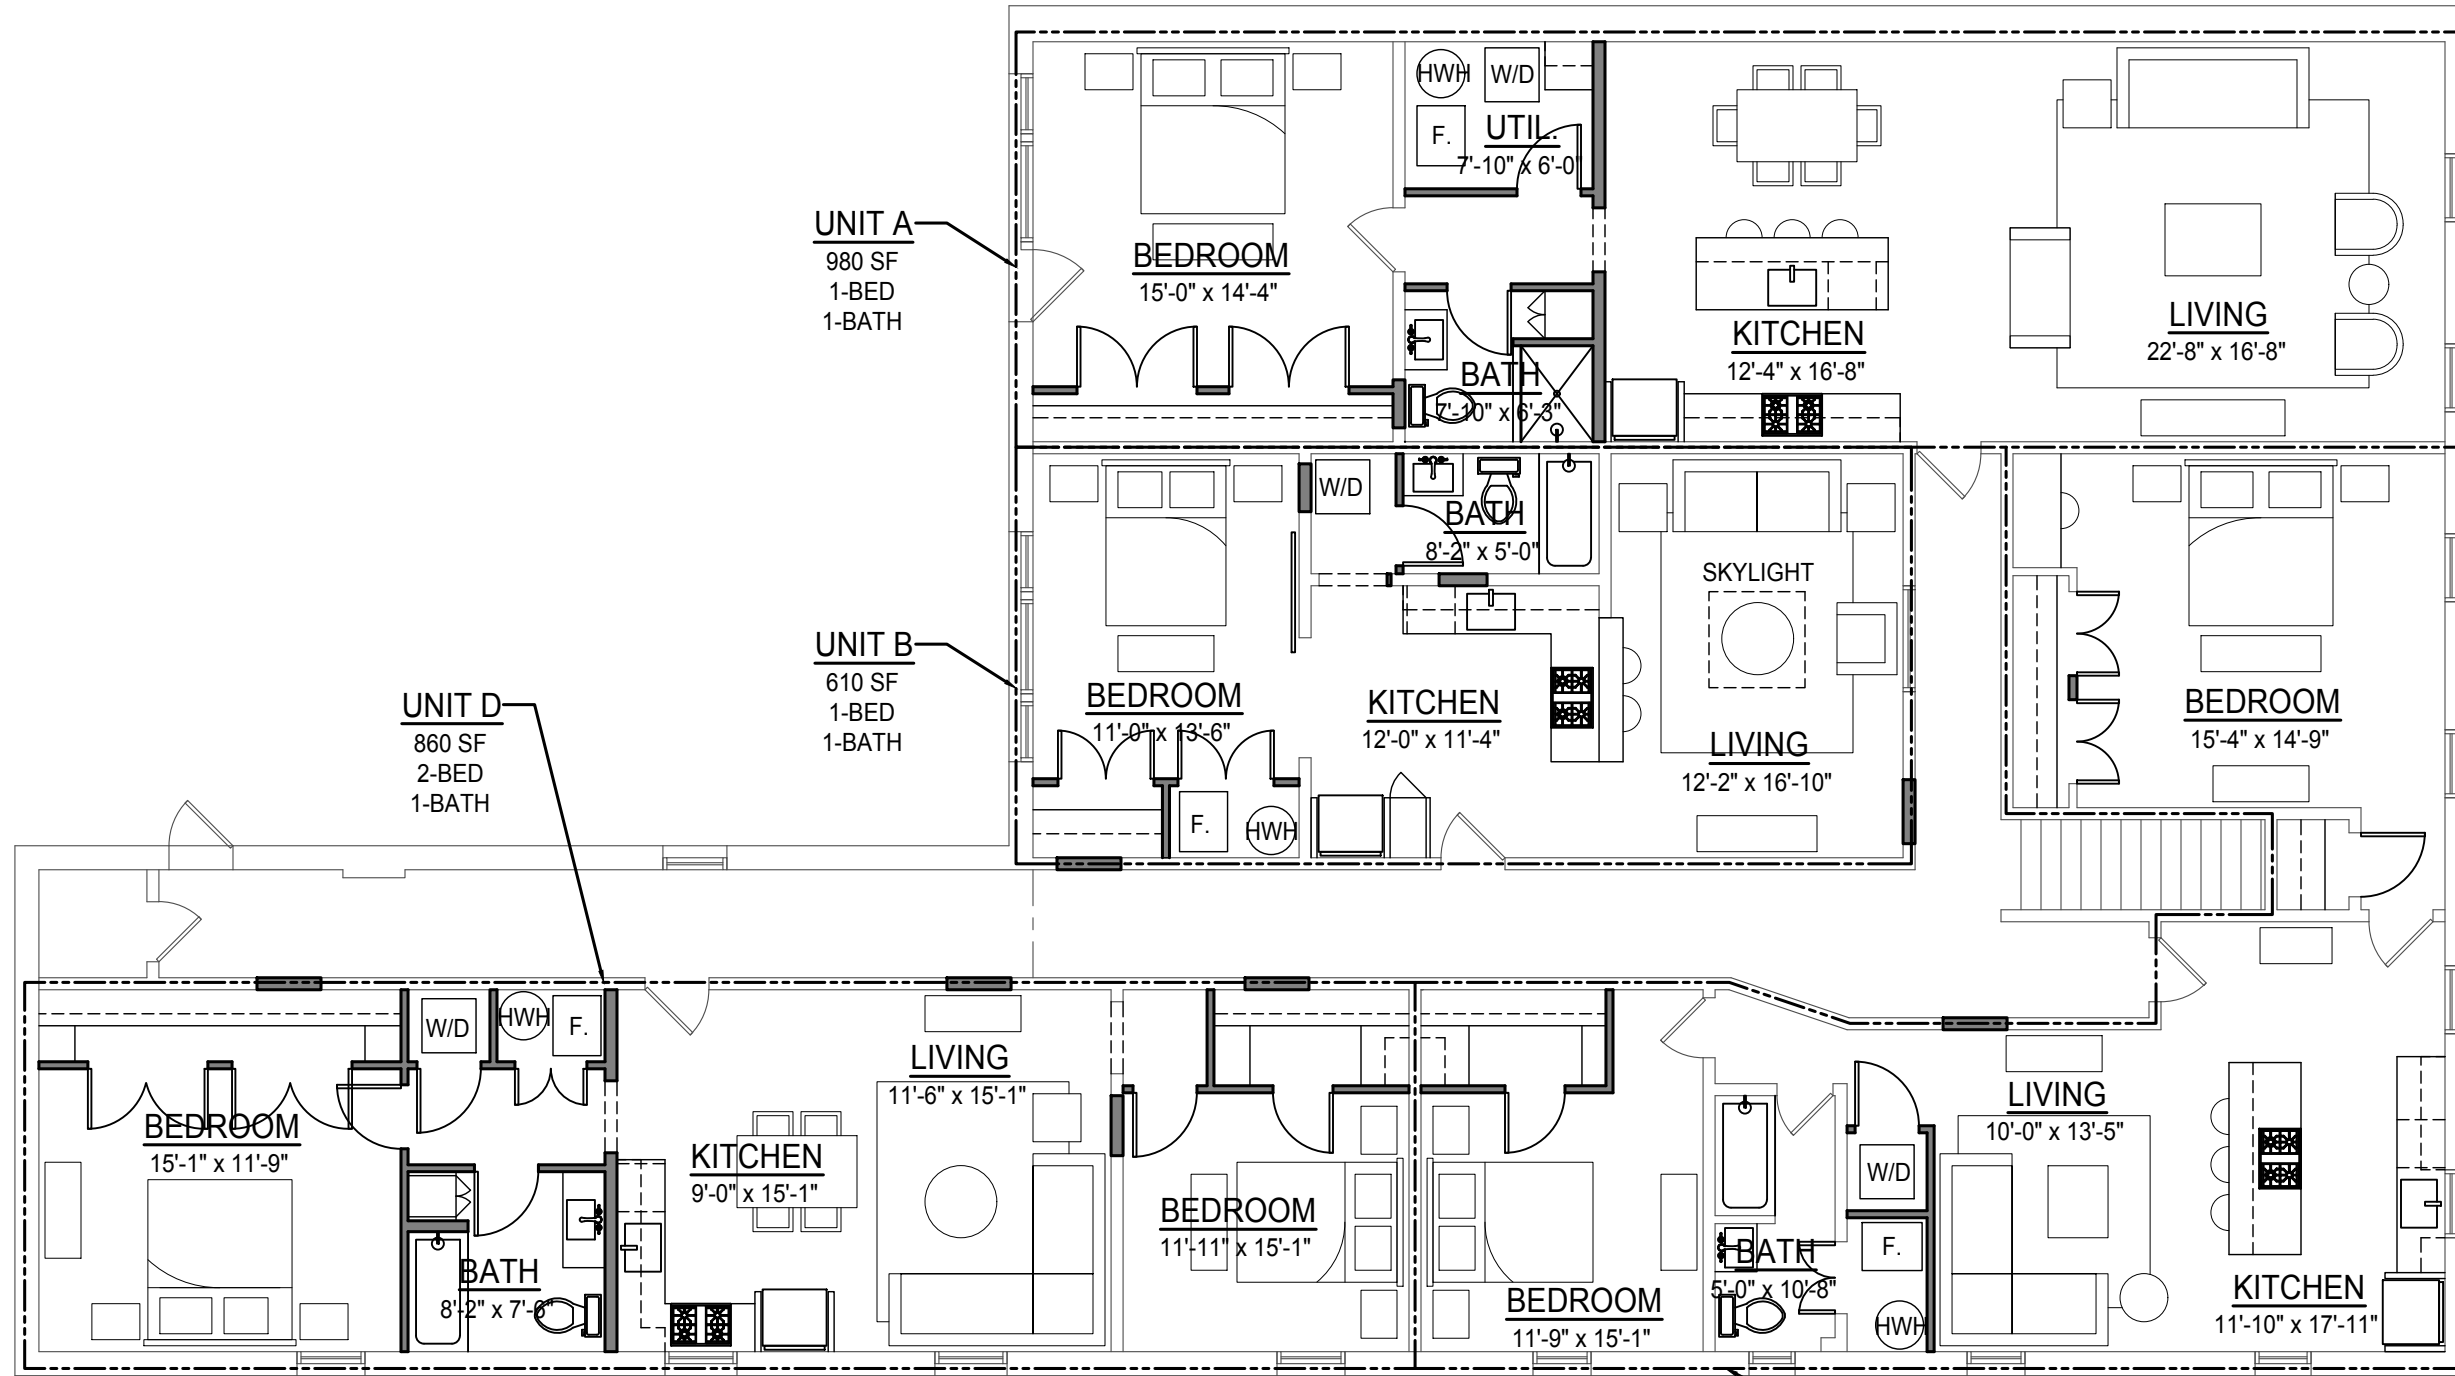

UNIT A
980 SF
1-BED
1-BATH

UNIT B
610 SF
1-BED
1-BATH

UNIT D
860 SF
2-BED
1-BATH

UNIT C
950 SF
2-BED
1-BATH

1 SECOND FLOOR PLAN
SCALE: 1/8" = 1'-0"