



REVIVAL
DESIGN
STUDIO


224 SOUTH MAIN STREET
CELINA, OHIO 45822
PH. 419.586.9004
WWW.THEREVIVALTEAM.COM

THE ZELL BUILDING
TENANT IMPROVEMENTS
121 W. COLUMBUS AVE., BELLEFONTAINE, OHIO 43311

PRELIMINARY
NOT FOR
CONSTRUCTION

REVISIONS	
PROJECT NO.	2042
DRAWN BY	CJL
DATE	08.01.2020
SHEET NO.	A1.2

SECOND FLOOR PLAN

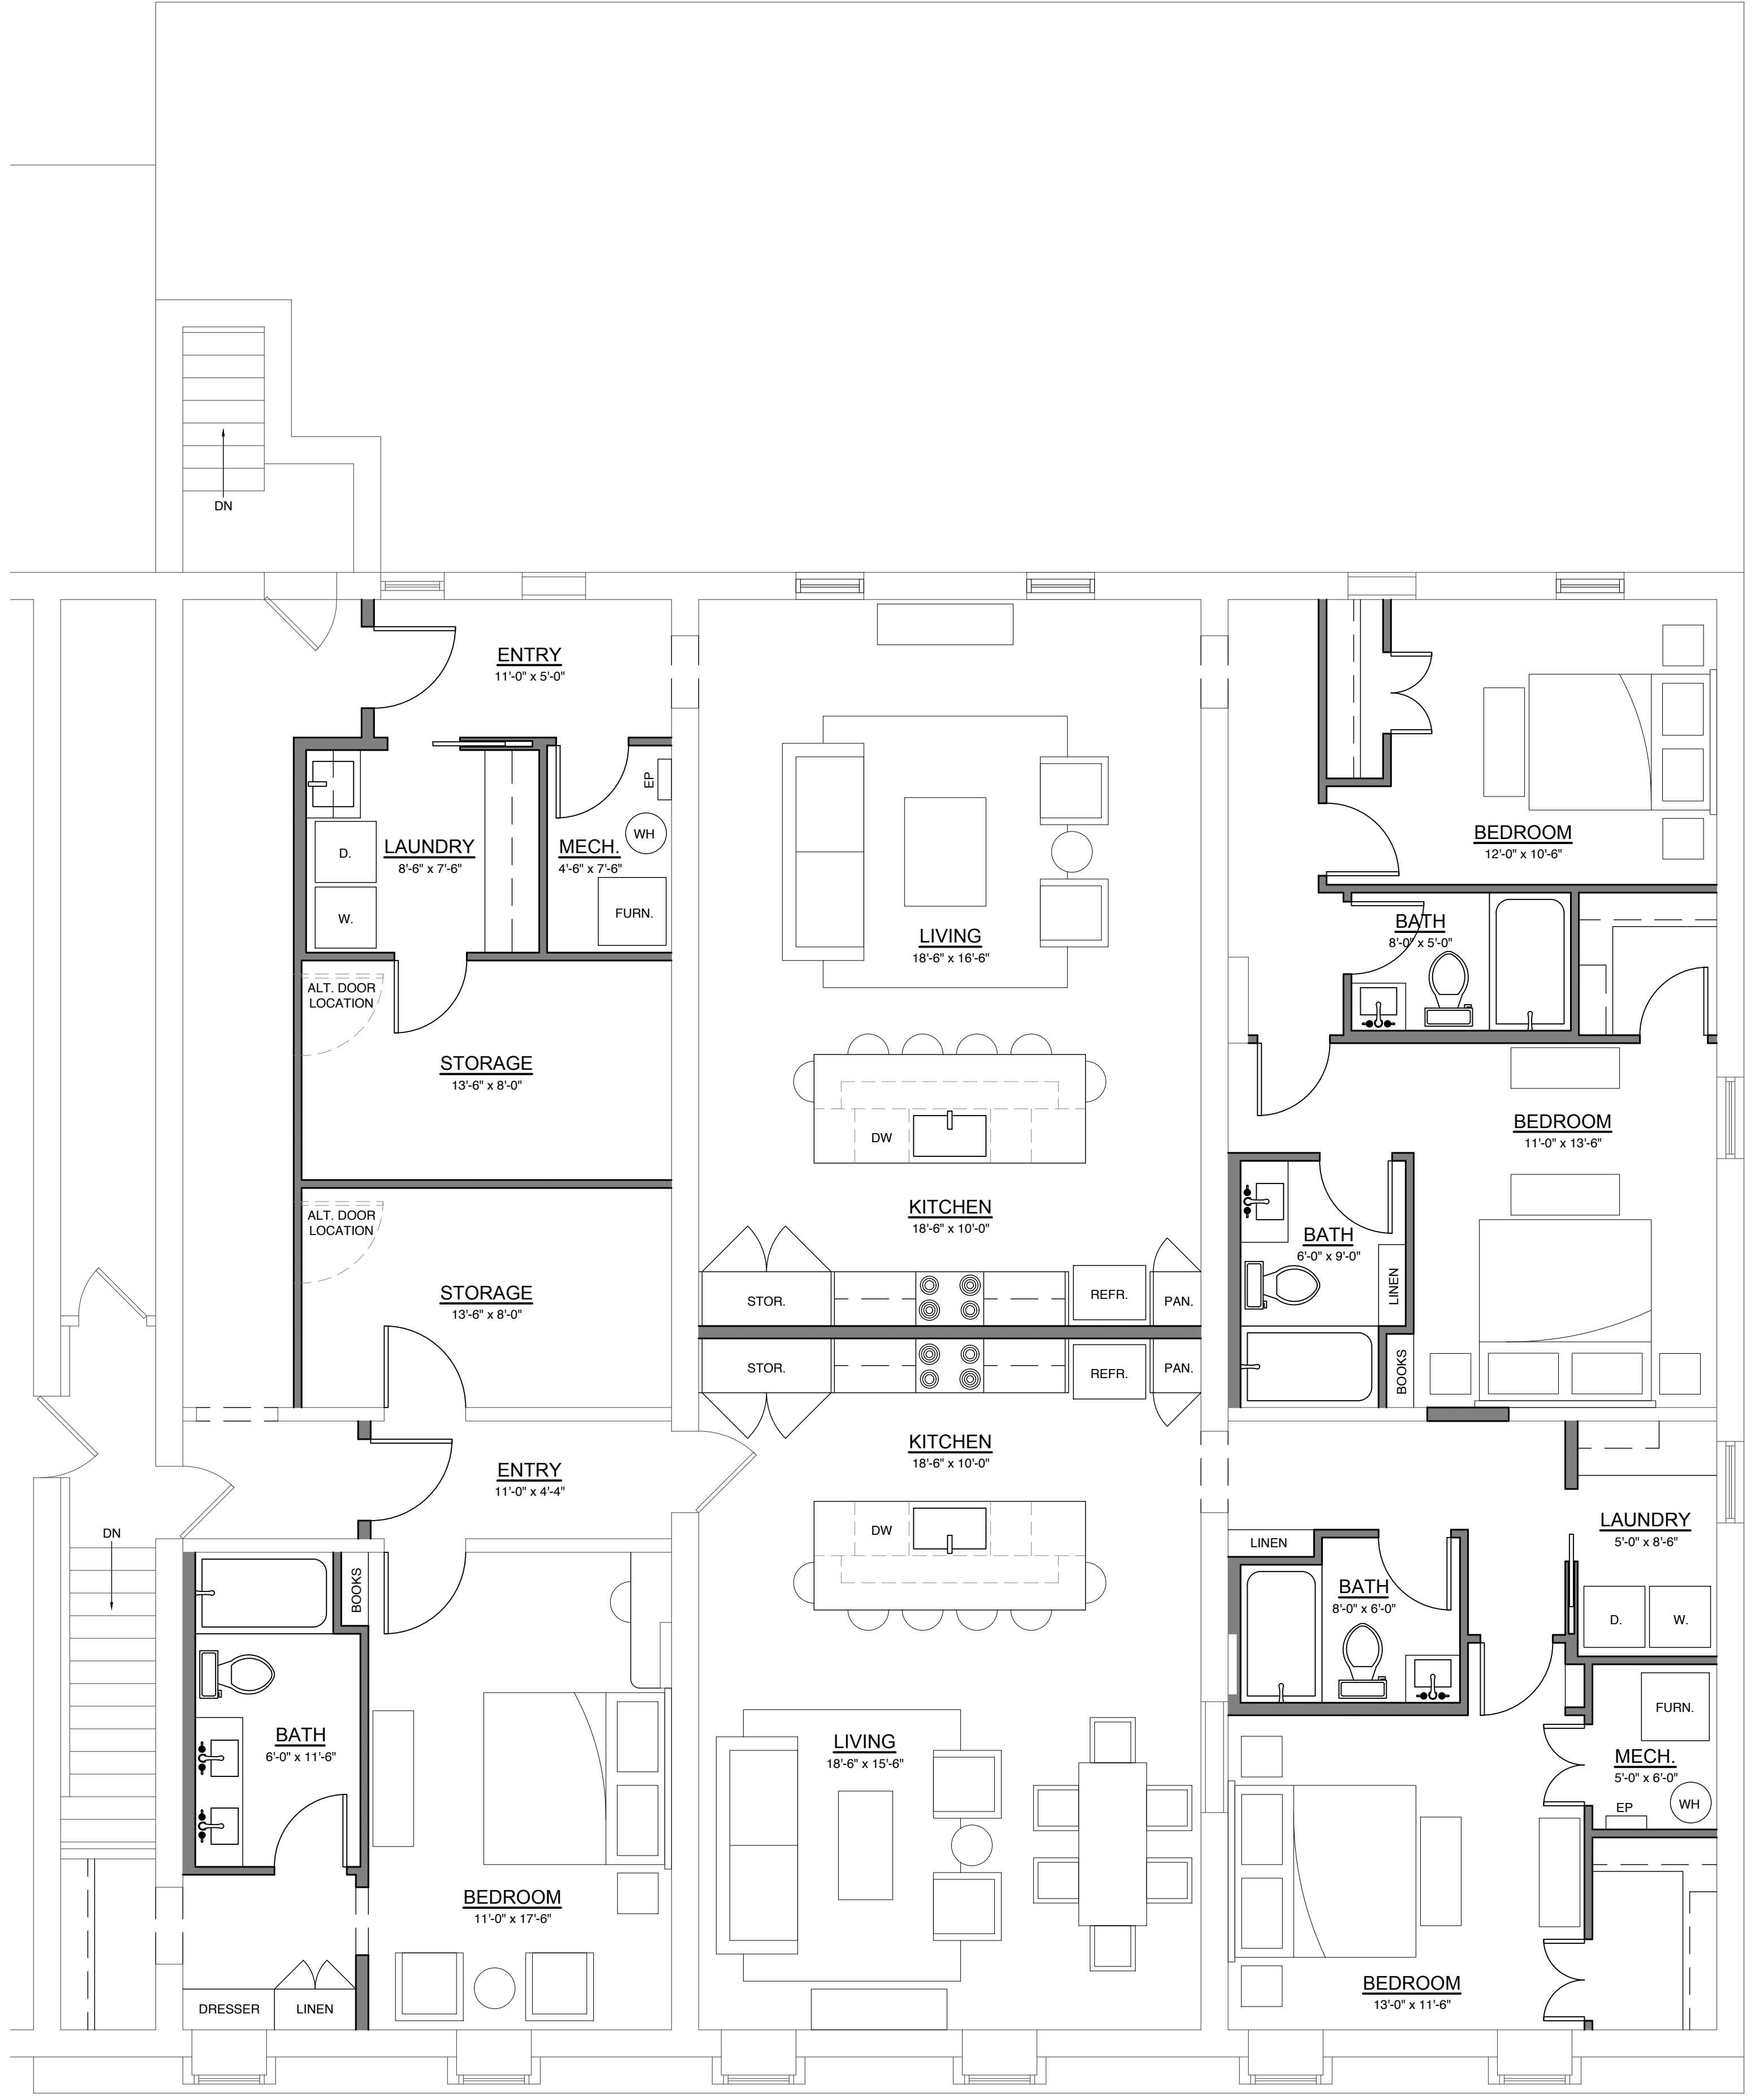

1 SECOND FLOOR PLAN
SCALE: 1/4" = 1'-0"

NORTH UNIT: 1435 SF
SOUTH UNIT: 1350 SF

